

CITY OF YANKTON

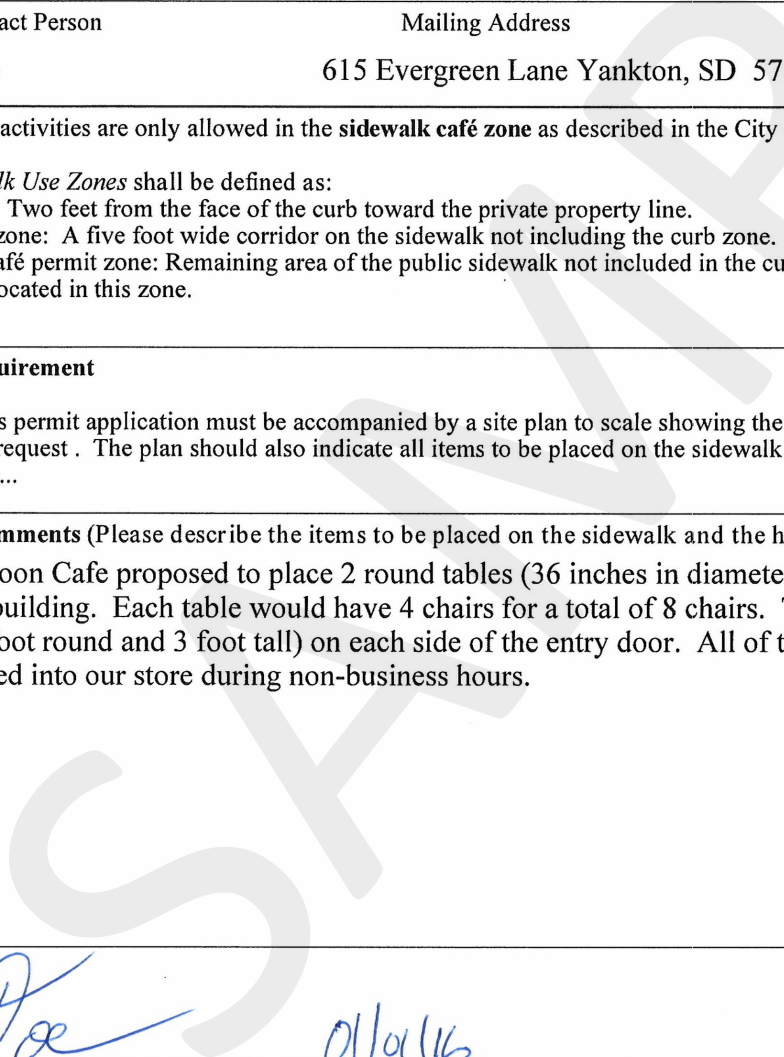
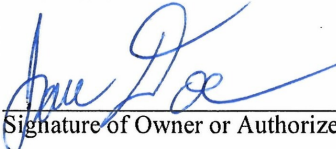
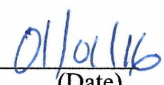
Sidewalk Café Permit Application

Annual permit for calendar year: 2016

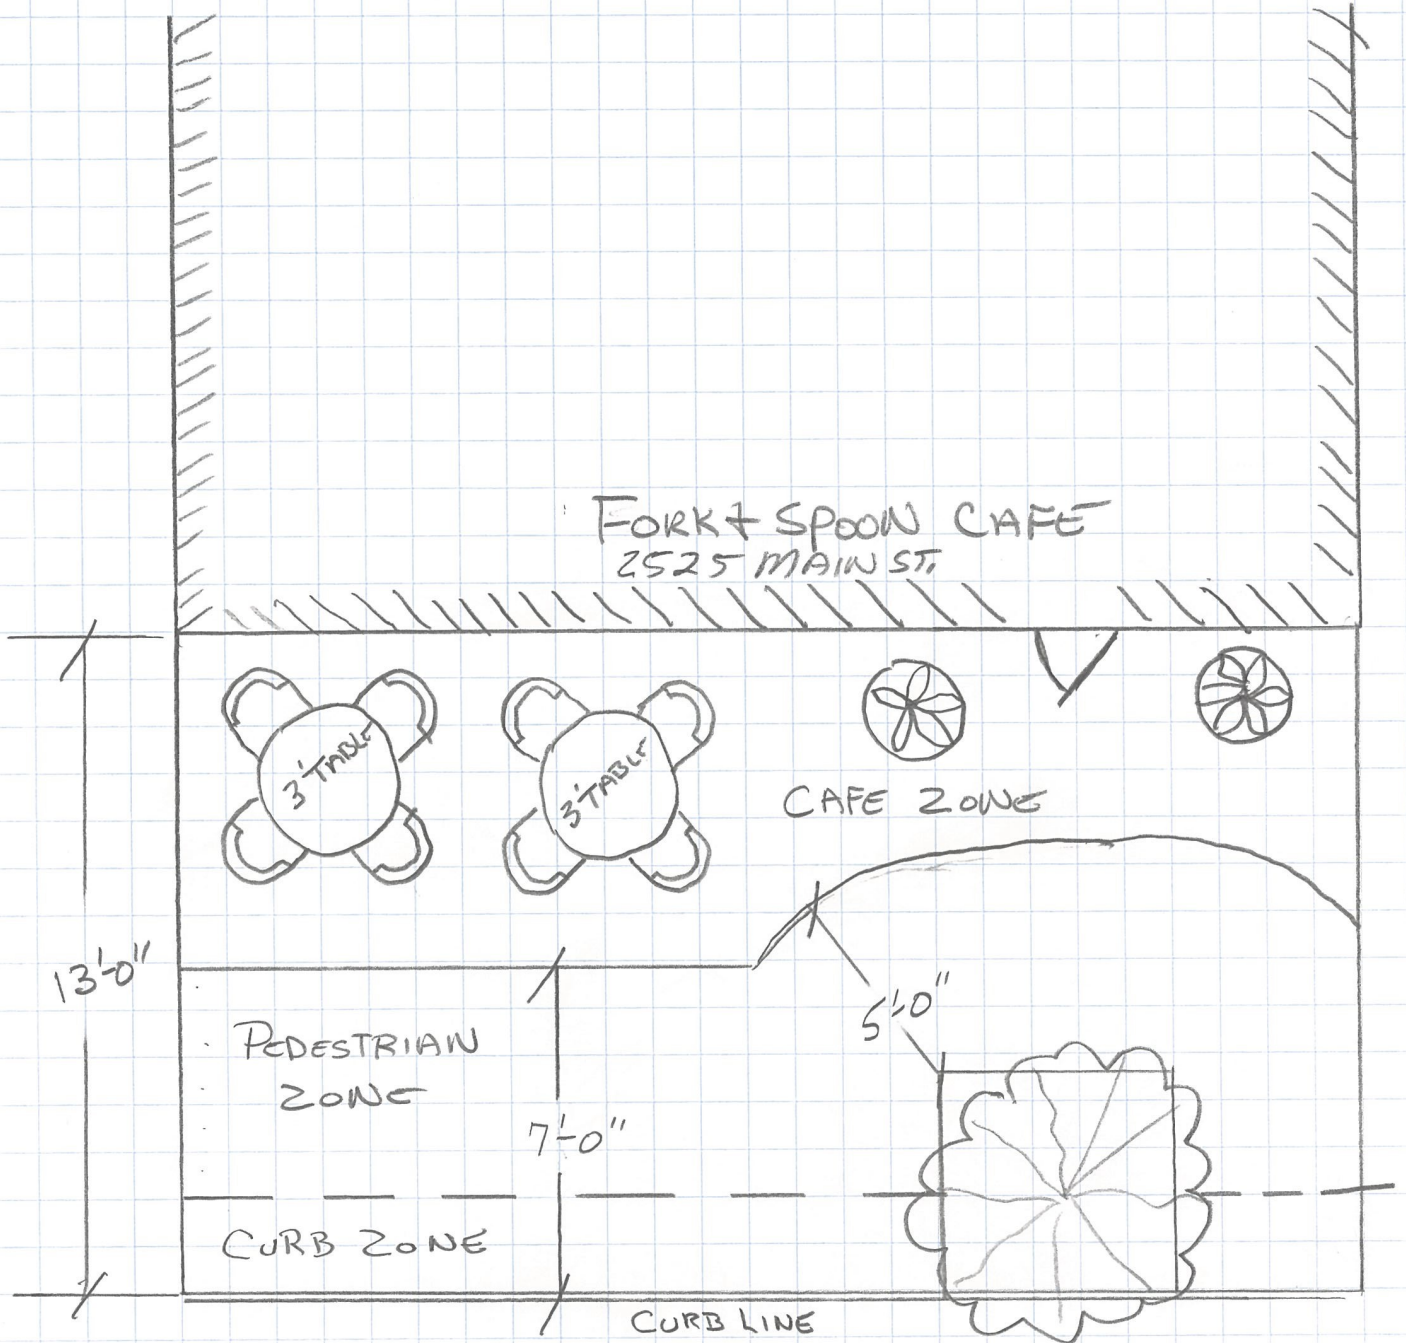
Permit No. _____

Permit Fee: \$25.00

Please note: the application must be reviewed and approved by the City Commission before sidewalk café activities may begin.

Legal Description Lots 17 & 18 Block 16 Clarks Addition		
Address 2525 Main Street		
Owner	Mailing Address	Phone Number
Fork and Spoon Cafe	2525 Main Street, Yankton, SD 57078	605-555-5555
Operator/Contact Person	Mailing Address	Phone Number
Jane Q. Doe	615 Evergreen Lane Yankton, SD 57078	605-444-4444
<p>Sidewalk café activities are only allowed in the sidewalk café zone as described in the City of Yankton's Sidewalk Café Ordinance.</p> <p><i>Public Sidewalk Use Zones</i> shall be defined as:</p> <ol style="list-style-type: none"> 1. Curb zone: Two feet from the face of the curb toward the private property line. 2. Pedestrian zone: A five foot wide corridor on the sidewalk not including the curb zone. 3. Sidewalk café permit zone: Remaining area of the public sidewalk not included in the curb zone or pedestrian zone. Sidewalk cafes may be located in this zone. 		
<p>Site Plan Requirement</p> <p>Please note this permit application must be accompanied by a site plan to scale showing the above described use zones and proposed sidewalk café request . The plan should also indicate all items to be placed on the sidewalk: tables, chairs, decorations, serving equipment, etc...</p>		
<p>Additional comments (Please describe the items to be placed on the sidewalk and the how they will be stored/secured)</p> <p>Fork and Spoon Cafe proposed to place 2 round tables (36 inches in diameter) in a sidewalk cafe zone located next to our building. Each table would have 4 chairs for a total of 8 chairs. The plan also includes 2 flower planters (2 foot round and 3 foot tall) on each side of the entry door. All of the equipment except the planters will be moved into our store during non-business hours.</p>		
		
 Signature of Owner or Authorized Agent		 (Date)
_____ City of Yankton Authorized Agent		_____ (Date)
<p>I certify that I am aware of the terms and conditions of the Sidewalk Café Permit and I agree to comply with all requirements of the associated City of Yankton Sidewalk Café Ordinance. Any person who violates any of the provisions of this ordinance may have their permit revoked and is further subject to the penalties described in Section 1-8 in the Code of Ordinances for the City of Yankton, South Dakota.</p>		

SAMPLE



SCALE 1/8" = 1'-0"